
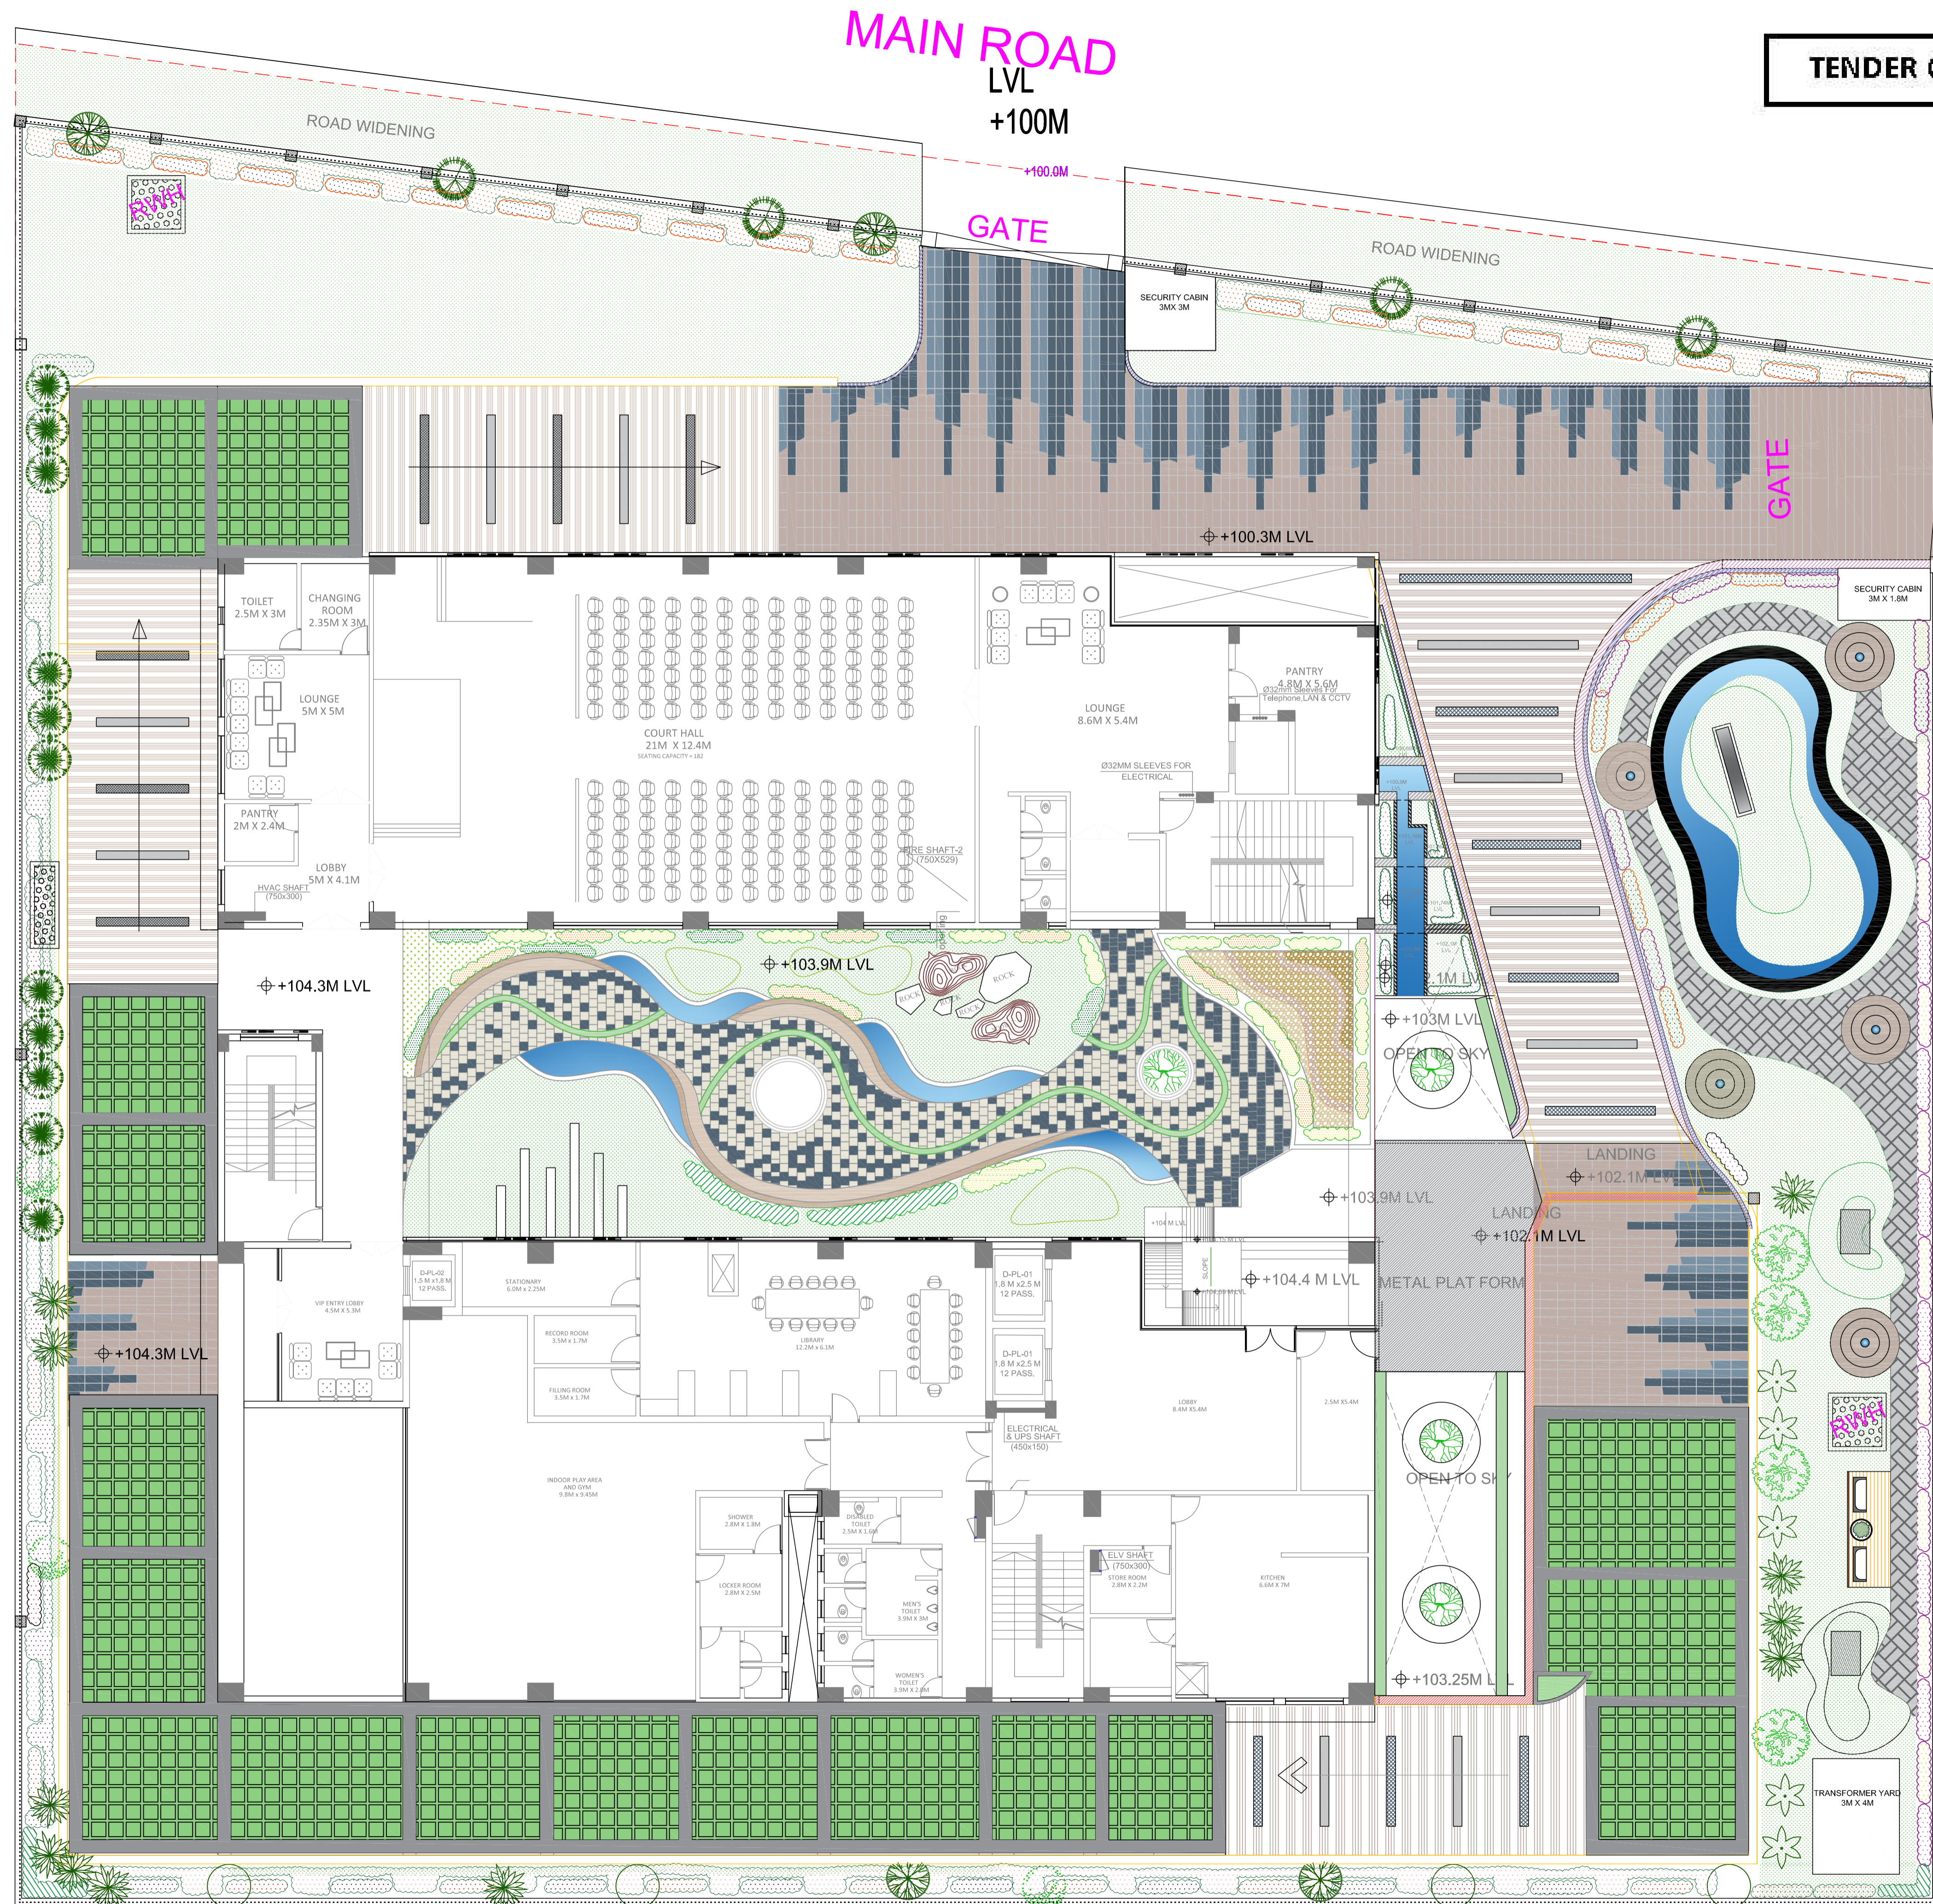


TENDER ONLY

NORTH :

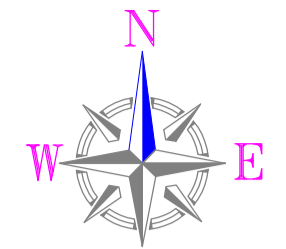

- LAGERSTROMIA SPECIOSA
- PELTOPHORUM FERRIGENUM
- BUDHA'S BELLY BAMBOO
- DELONIX REGIA
- WODYETIA BIFURCATA
- BAUHINIA PURPUREA
- ROYSTONEA OLERACEA
- PLUMERIA OBTUSA
- SARACA ASOCA (ASHOKA TREE)

PROJECT :

CONSTRUCTION OF NET ZERO OFFICE BUILDING AT KALYAN NAGAR, HYDERABAD

TITLE :

LANDSCAPING DETAILS

CLIENT :

TELANGANA STATE ELECTRICITY REGULATORY COMMISSION
Singareni Bhavan, Red Hills, Hyderabad-500 004

CONSULTANTS :

S.S. Infrastructure Project Consultants Pvt. Ltd.
Plot No : 48, Second Floor, Sagar Society, Road No : 2,
Banjarahills, Hyderabad-500034, Ph:040 35165677,35165679
website : www.ssiicpl.com email : ssiicpl@gmail.com

DATE : 03.01.2024

SHEET NO:

SCALE : N.T.S


DEALT BY : CHAITANYA




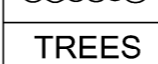



ARCHITECT : LAXMAN

PRINCIPAL CONSULTANT : S.S.RAO

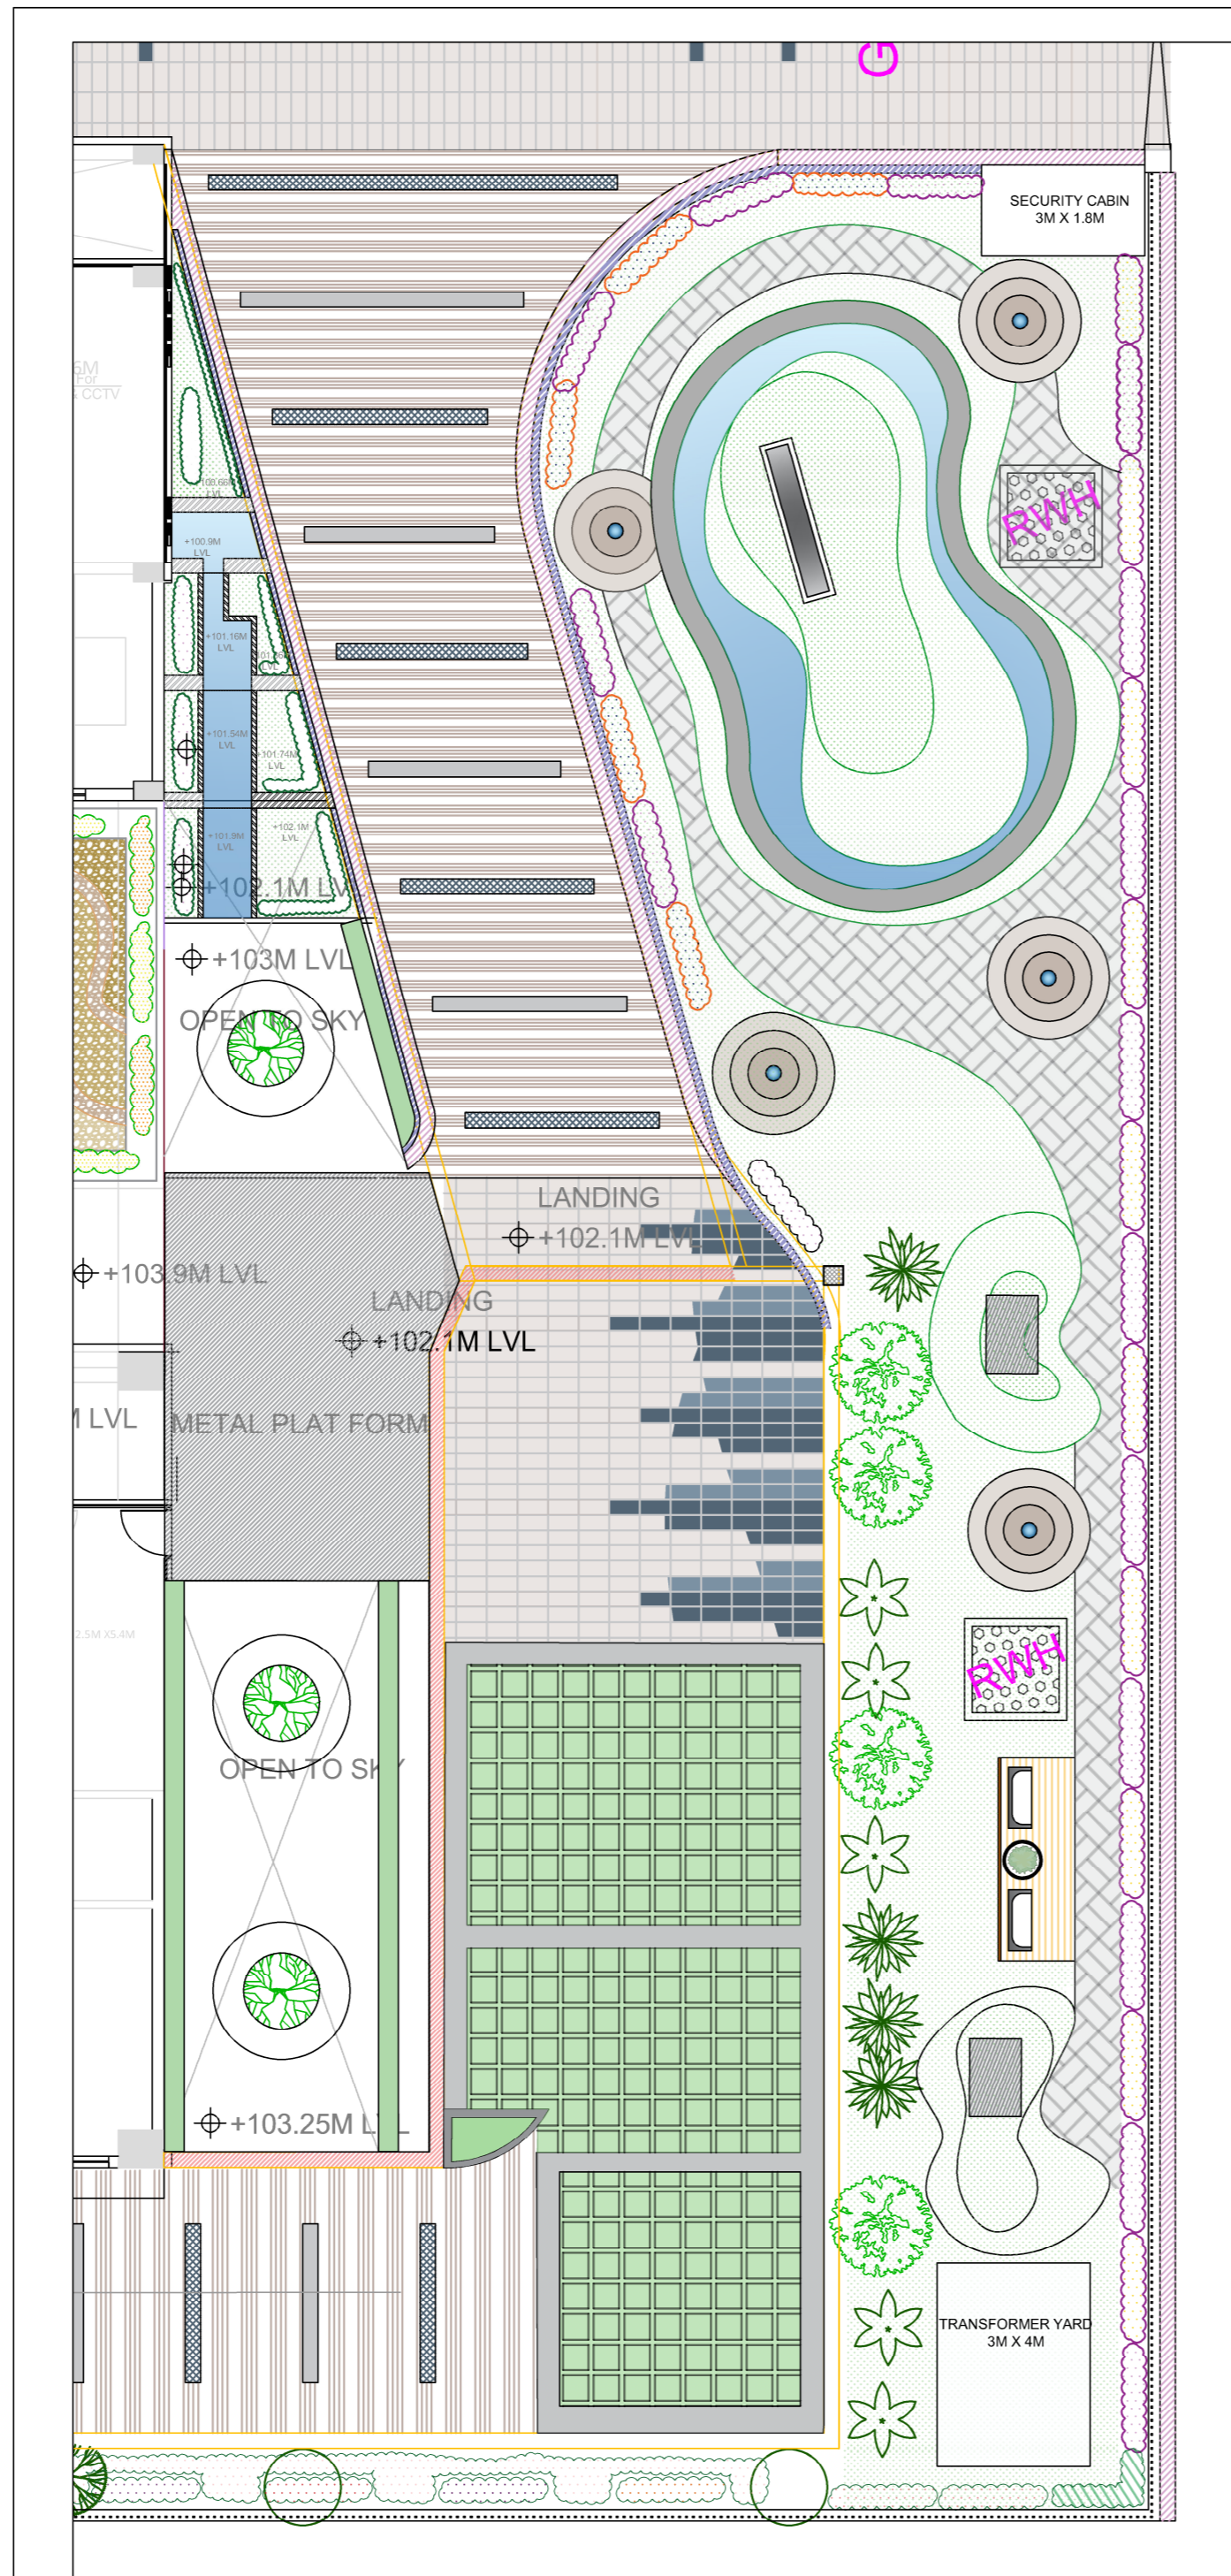12

TENDER ONLY




- SHRUBS**
-  HYMENOCALLIS SPECIOSA
 -  PLUMBAGO CAPENSIS
 -  NERIUM PINK DWARF
 -  QUIQUALIS INDICA
- TREES**
-  BUDHA'S BELLY BAMBOO
 -  WODYETIA BIFURCATA
 -  DELONIX REGIA

PROJECT :
CONSTRUCTION OF NET ZERO OFFICE BUILDING AT KALYAN NAGAR, HYDERABAD


TITLE :
EAST SIDE LANDSCAPING DETAILS

CLIENT :
TELANGANA STATE ELECTRICITY REGULATORY COMMISSION
 Singareni Bhavan, Red Hills, Hyderabad-500 004

CONSULTANTS :
 **S.S. Infrastructure Project Consultants Pvt. Ltd.**
 Plot No : 48, Second Floor, Sagar Society, Road No : 2,
 Banjara Hills, Hyderabad-500034, Ph:040 35165677, 35165679
 website : www.ssipecpl.com email : ssipecpl@gmail.com

DATE :	03.01.2024	SHEET NO:
SCALE :	N.T.S	
DEALT BY :	CHAITANYA	12A
ARCHITECT :	LAXMAN	
PRINCIPAL CONSULTANT :	S.S.RAO	

TENDER ONLY

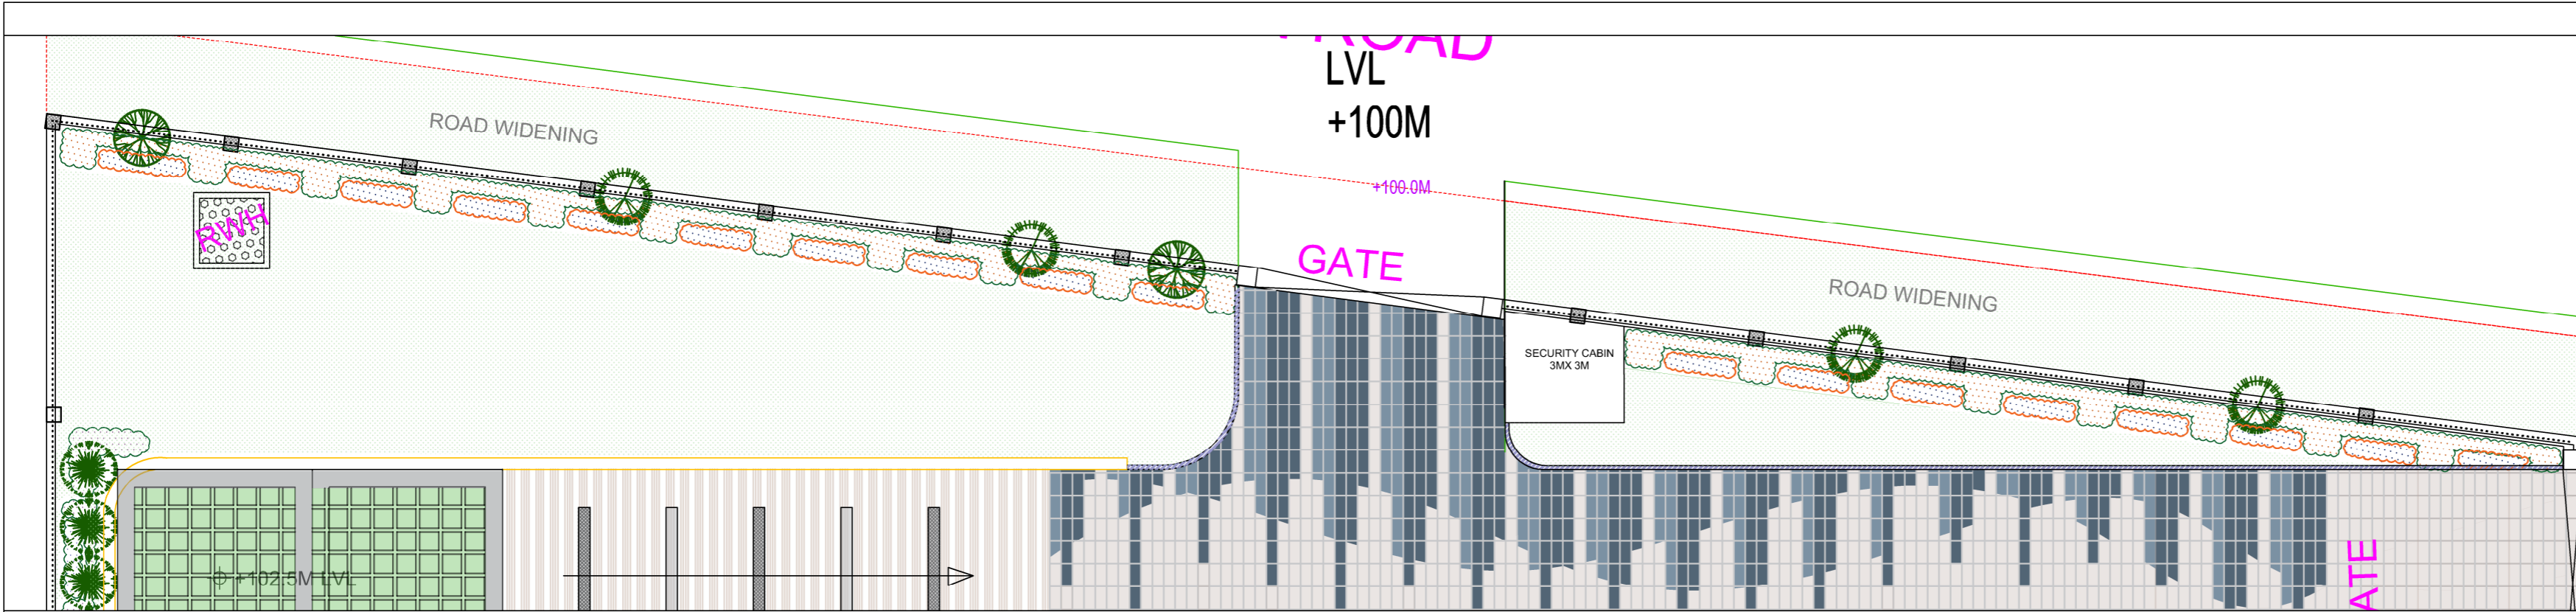


SHRUBS

	NERIUM PINK DWARF
	PLUMBAGO CAPENSIS

TREES

	LAGERSTROMIA SPECIOSA
	PELTOPHORUM FERRIGENUM

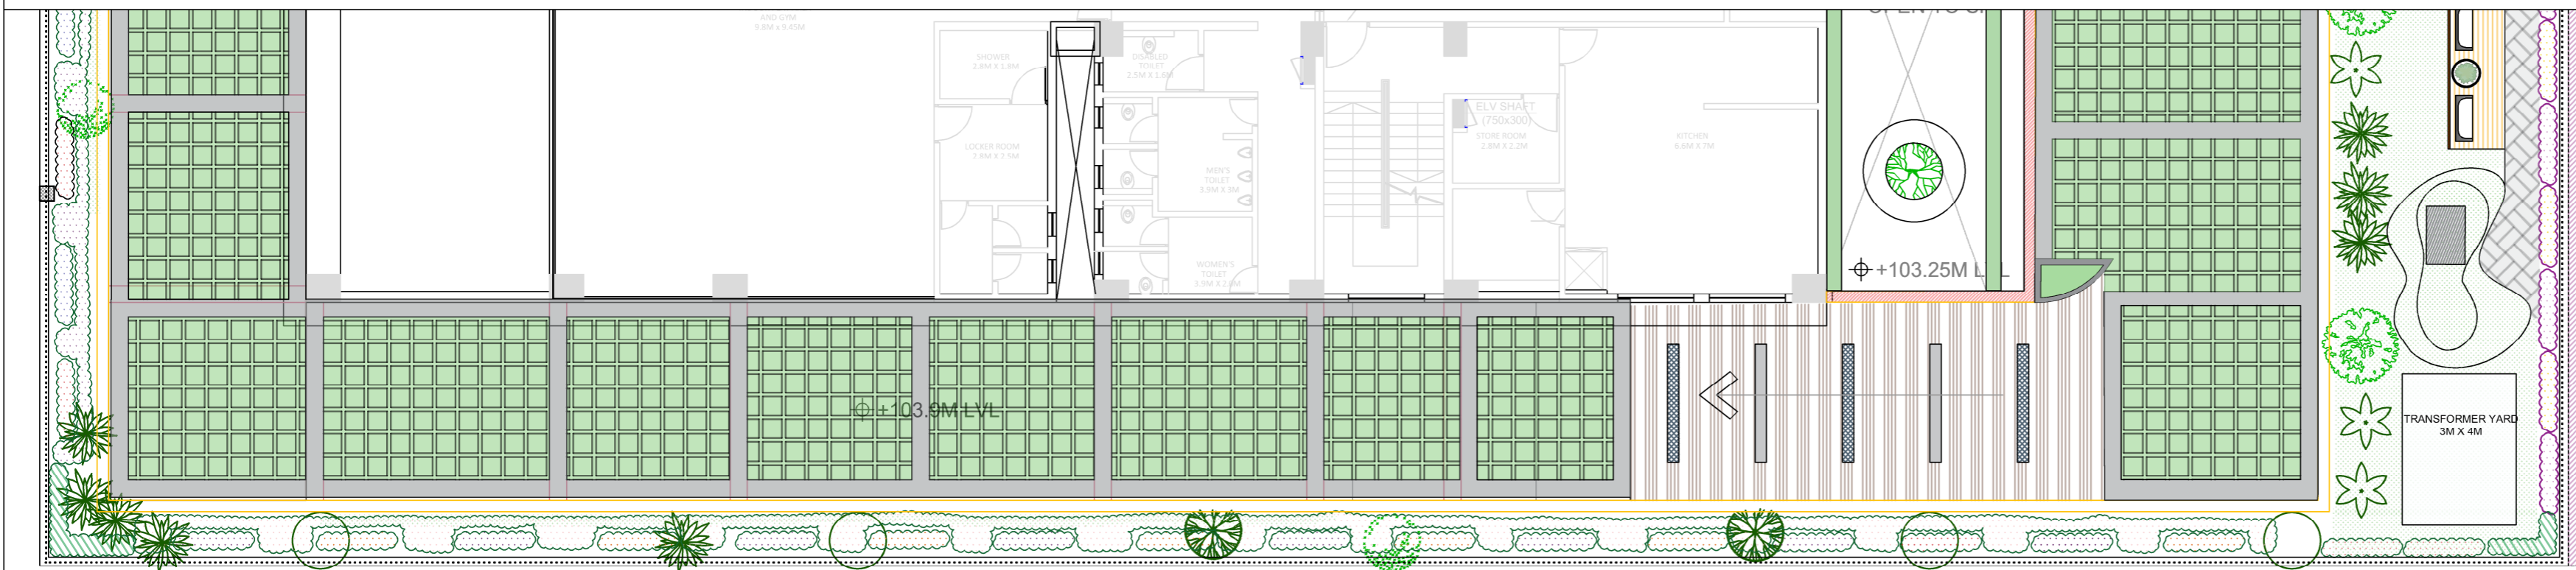

SHRUBS

	CORDYLINE TERMANALIS
	CANNA RED DWARF
	HAMELIA PALTENS

TREES

	WODYETIA BIFURCATA		BAUHINIA PURPUREA		SARACA ASOCA (ASHOKA TREE)
	PELTOPHORUM FERRIGENUM		ROYSTONEA OLERACEA		DELONIX REGIA

PROJECT :
CONSTRUCTION OF NET ZERO OFFICE BUILDING AT KALYAN NAGAR, HYDERABAD

TITLE :
NORTH & SOUTH SIDE LANDSCAPING DETAILS


CLIENT :
TELANGANA STATE ELECTRICITY REGULATORY COMMISSION
 Singareni Bhavan, Red Hills, Hyderabad-500 004







CONSULTANTS :

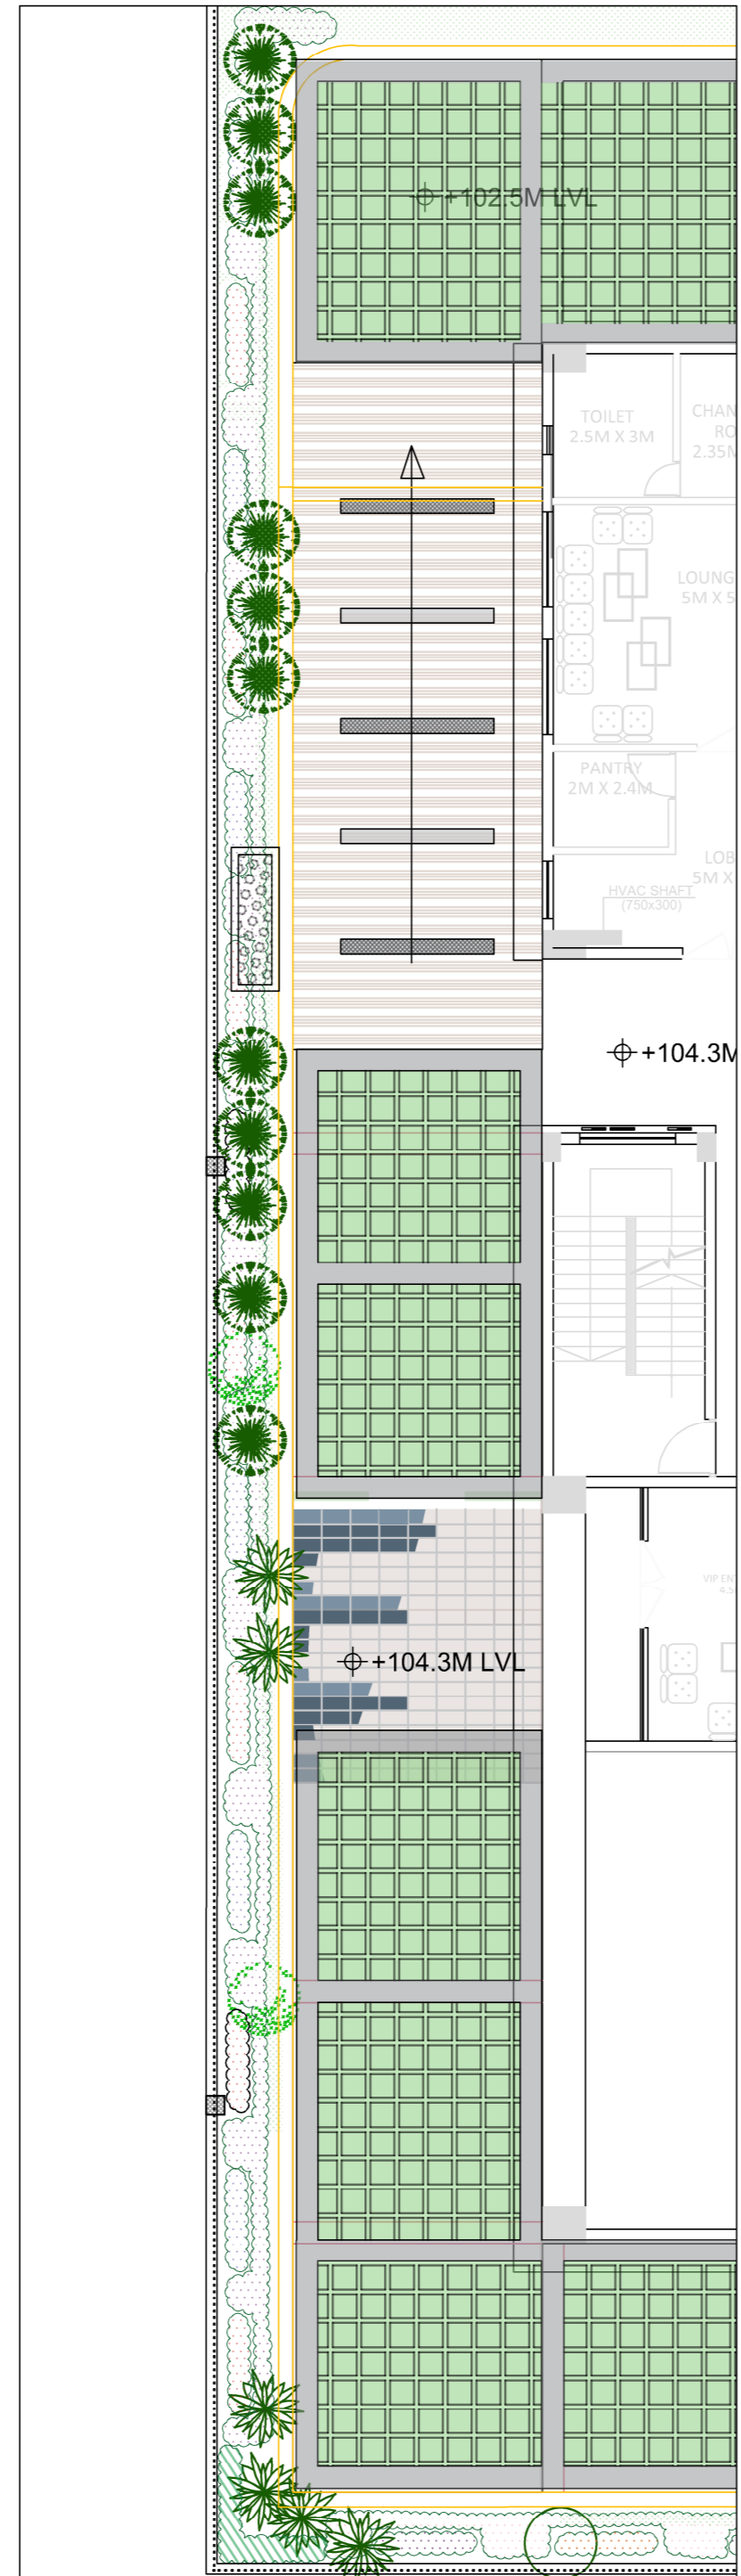S.S. Infrastructure Project Consultants Pvt. Ltd.
 Plot No : 48, Second Floor, Sagar Society, Road No : 2,
 Banjara Hills, Hyderabad-500034, Ph:040 35165677, 35165679
 website : www.ssicpl.com email :ssicpl@gmail.com

DATE :	03.01.2024	SHEET NO:
SCALE :	N.T.S	
DEALT BY :	CHAITANYA	12B
ARCHITECT :	LAXMAN	
PRINCIPAL CONSULTANT :	S.S.RAO	

TENDER ONLY




- SHRUBS**
-  HAMELIA PALTENS
 -  CANNA RED DWARF
 -  RAPHIS EXCELSA
- TREES**
-  BUDHA'S BELLY BAMBOO
 -  WODYETIA BIFURCATA
 -  DELONIX REGIA

PROJECT :
CONSTRUCTION OF NET ZERO OFFICE BUILDING AT KALYAN NAGAR, HYDERABAD


TITLE :
WEST SIDE LANDSCAPING DETAILS




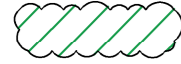
CLIENT :
TELANGANA STATE ELECTRICITY REGULATORY COMMISSION
 Singareni Bhavan, Red Hills, Hyderabad-500 004

CONSULTANTS :
 **S.S. Infrastructure Project Consultants Pvt. Ltd.**
 Plot No : 48, Second Floor, Sagar Society, Road No : 2,
 Banjara Hills, Hyderabad-500034, Ph:040 35165677,35165679
 website : www.ssipcpl.com email :ssipcpl@gmail.com

DATE :	03.01.2024	SHEET NO:
SCALE :	N.T.S	
DEALT BY :	CHAITANYA	12C
ARCHITECT :	LAXMAN	
PRINCIPAL CONSULTANT :	S.S.RAO	

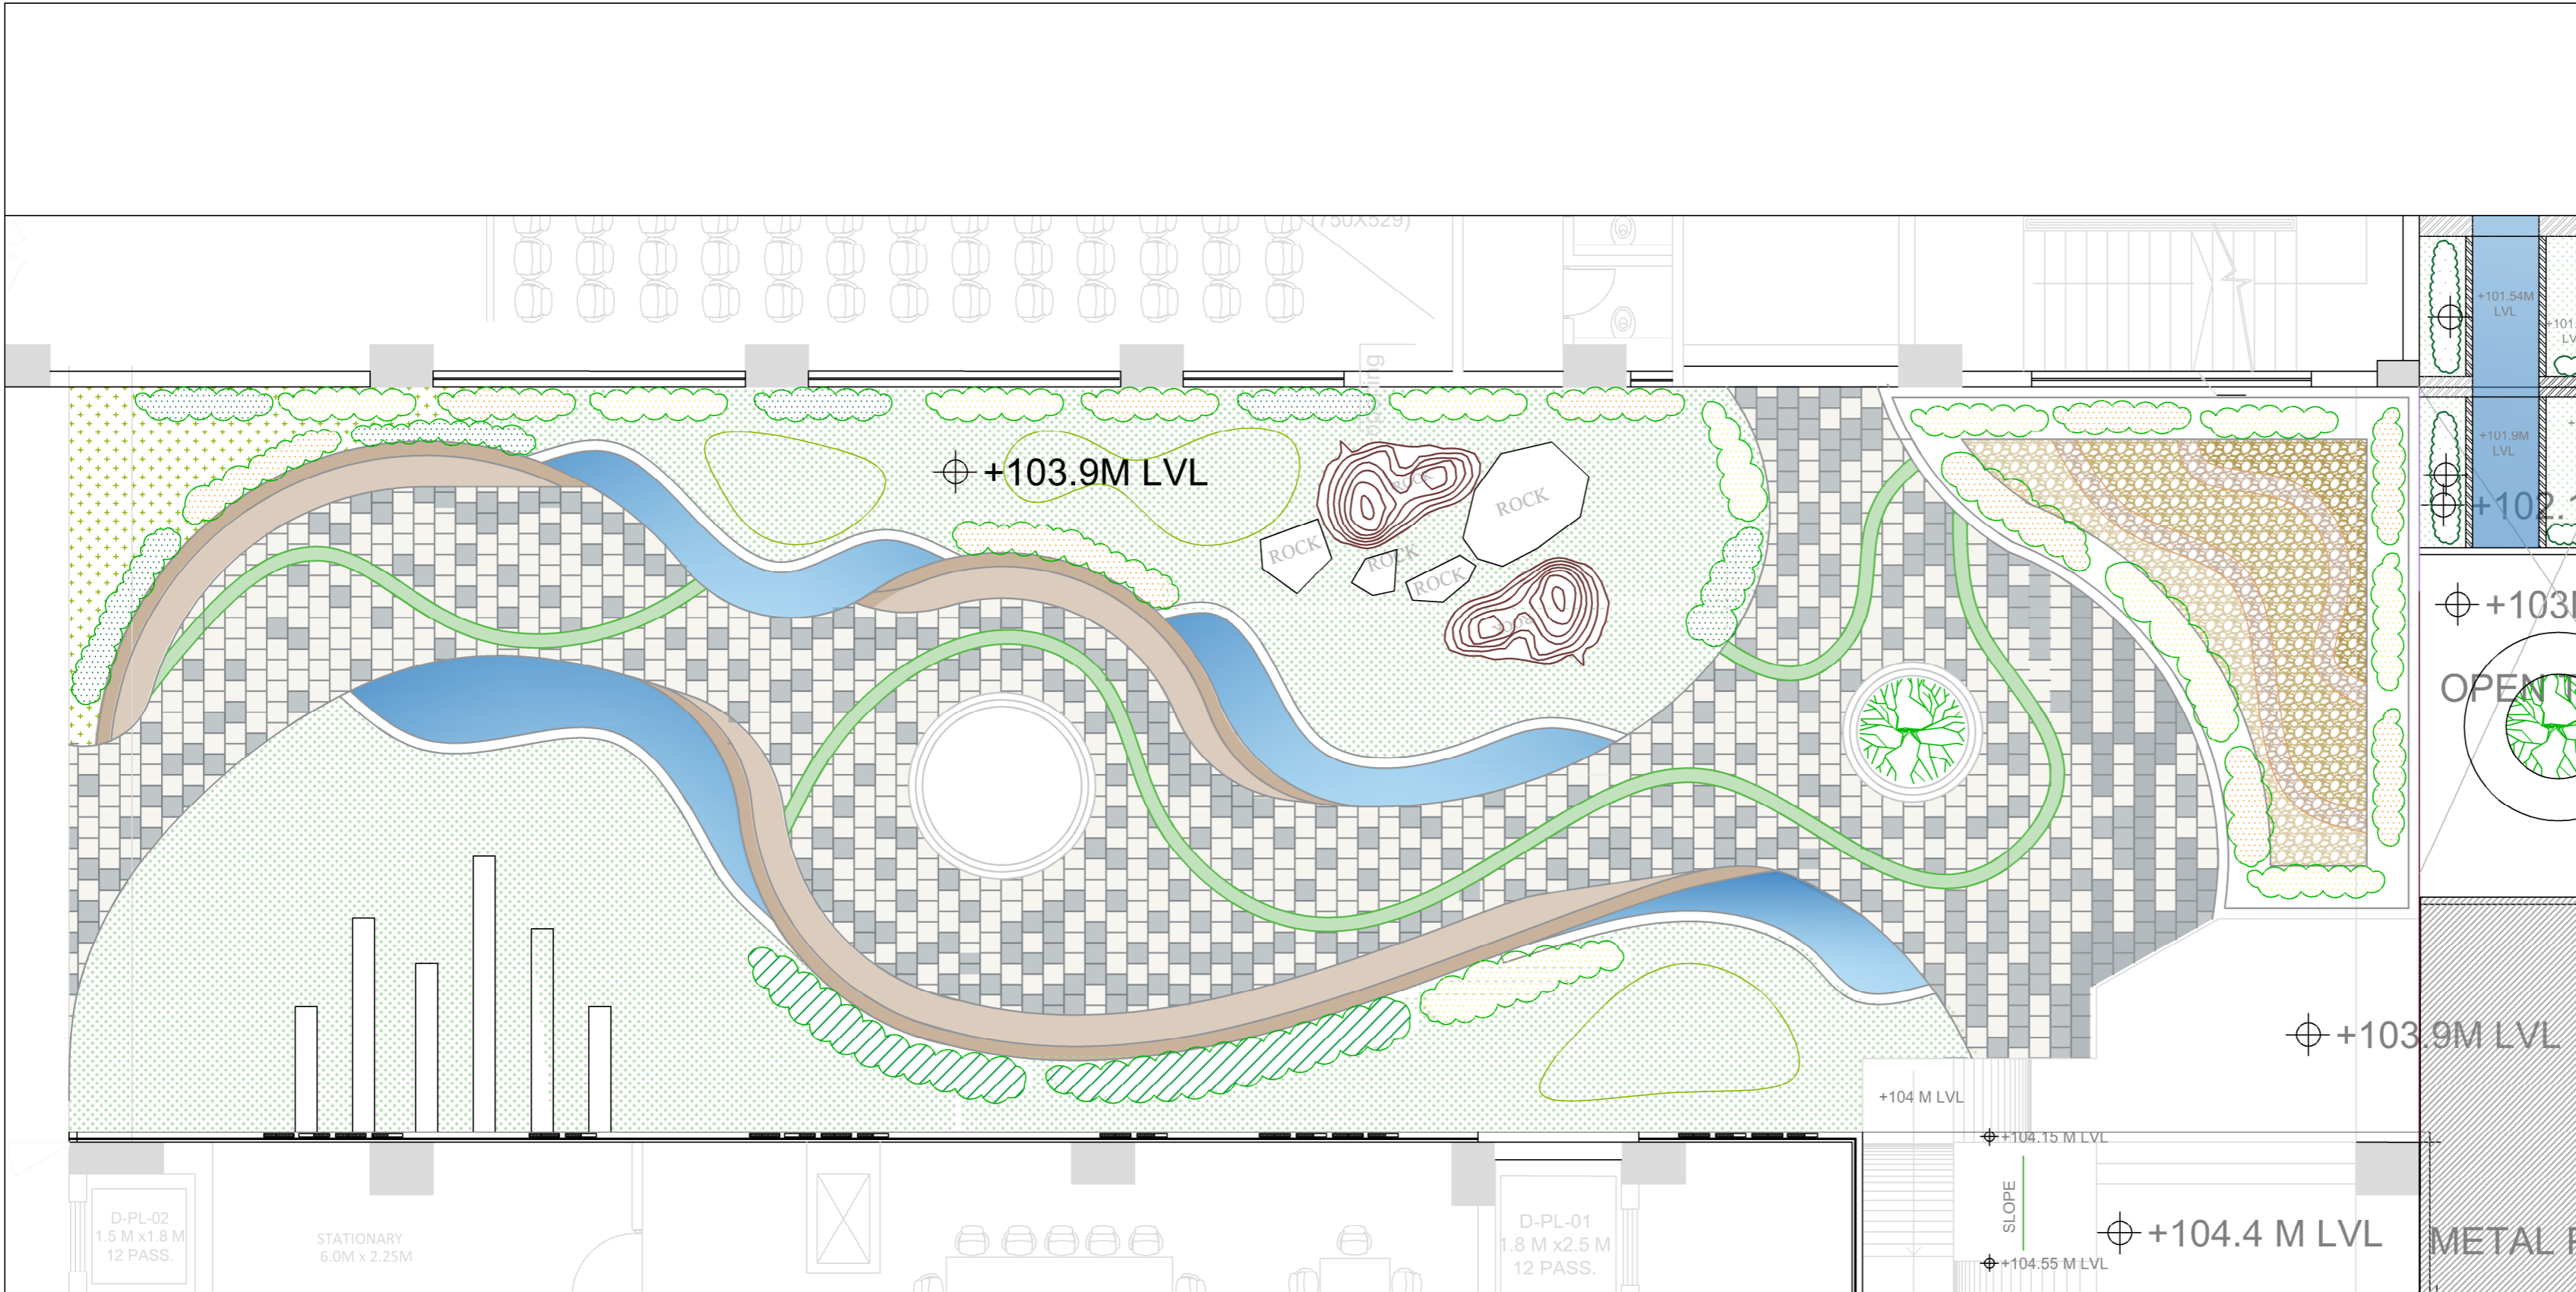TENDER ONLY




-  SARACA ASOCA (ASHOKA) TREE
-  ALLAMANDA NERIFOLIA
-  HELICONIA GOLDEN TECH
-  RAPHS EXCELSA

PROJECT :
CONSTRUCTION OF NET ZERO OFFICE BUILDING AT KALYAN NAGAR, HYDERABAD

TITLE :
CENTRAL COURTYARD LANDSCAPING DETAILS

CLIENT :
TELANGANA STATE ELECTRICITY REGULATORY COMMISSION
 Singareni Bhavan, Red Hills, Hyderabad-500 004

CONSULTANTS :
 **S.S. Infrastructure Project Consultants Pvt. Ltd.**
 Plot No : 48, Second Floor, Sagar Society, Road No : 2,
 Banjara Hills, Hyderabad-500034. Ph:040 35165677,35165679
 website : www.ssipecpl.com email :ssipcpl@gmail.com

DATE :	03.01.2024	SHEET NO:
SCALE :	N.T.S	
DEALT BY :	CHAITANYA	12D
ARCHITECT :	LAXMAN	
PRINCIPAL CONSULTANT :	S.S.RAO	